




VEDERE DE SUS

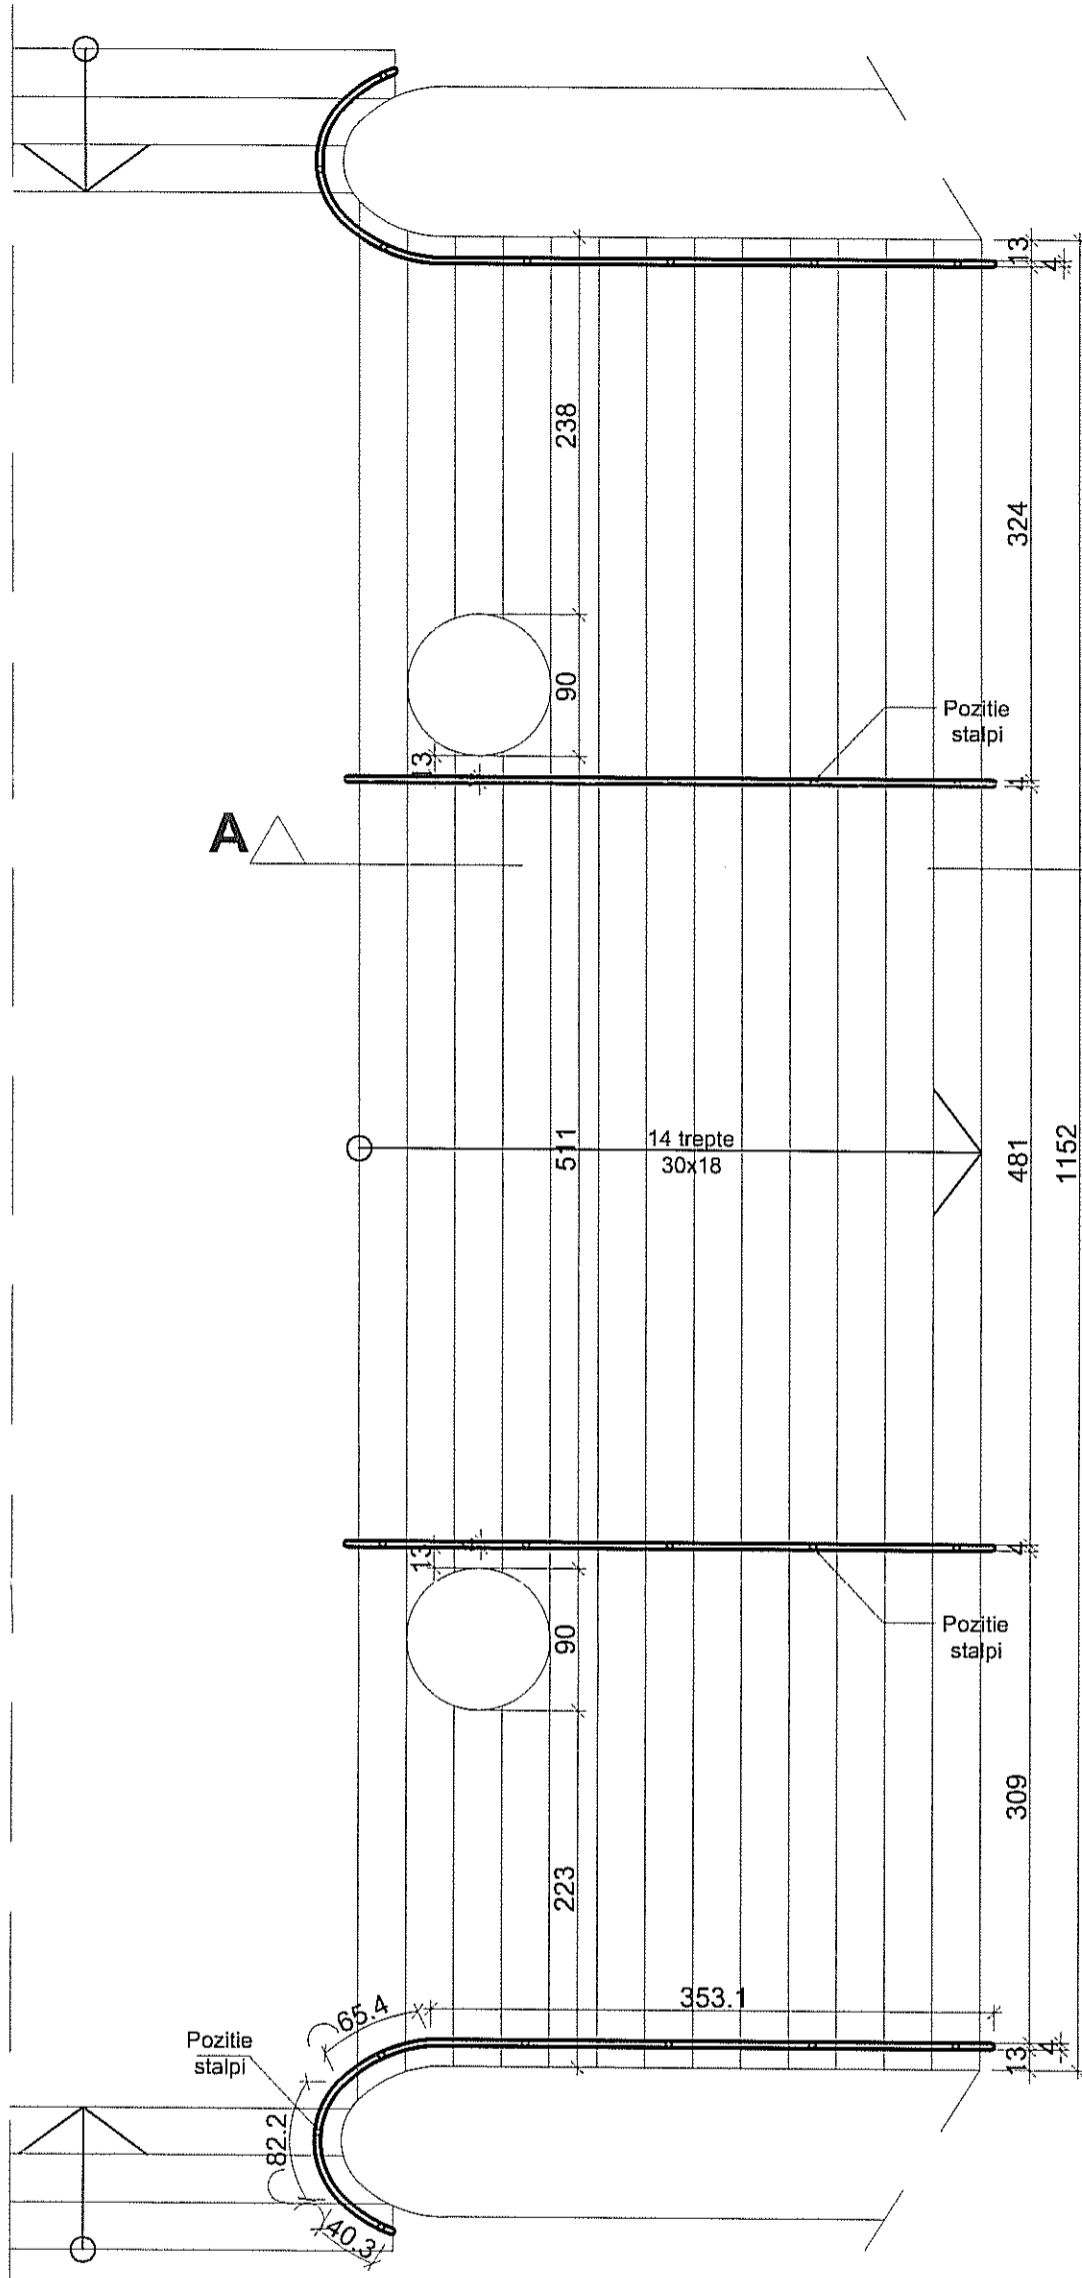

VEDEREA A-A

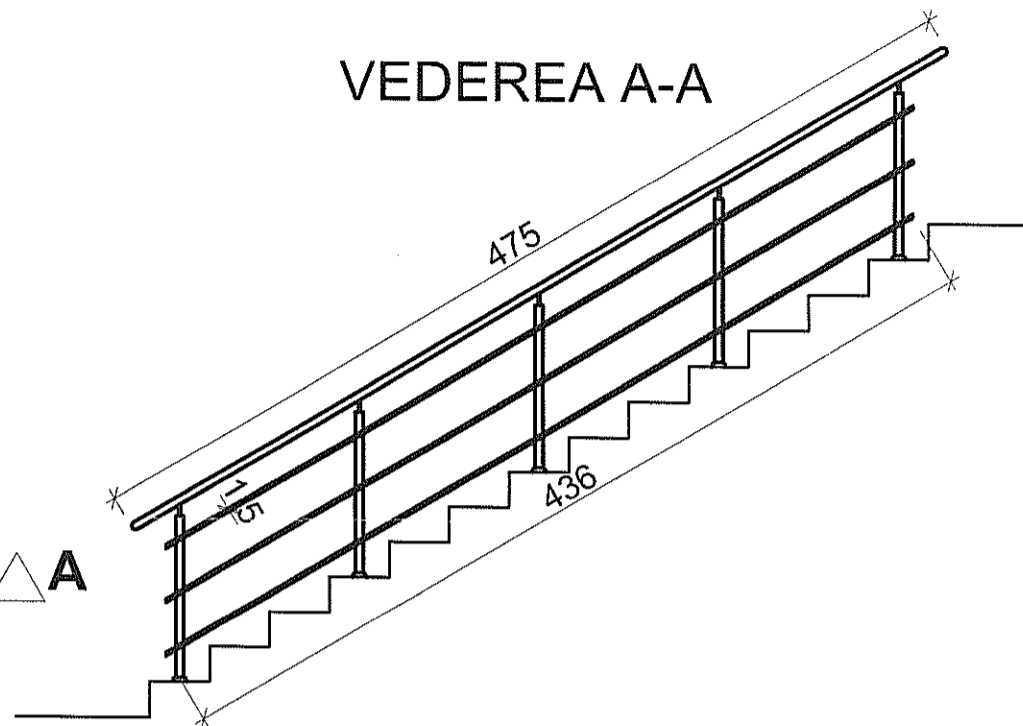

DETALIU STALP BALUSTRADA scara 1:10

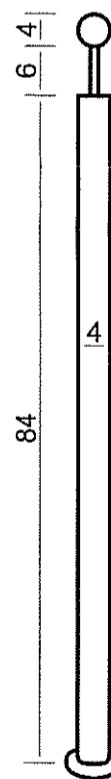

VARIANTA NR. 2

-Balustrada laterala: 2bucati

- lungime mana curenta: 6,44 m
- lungime bara intermediara: 6,25 m (3 bucati/ balustrada)
- stalpi : 7 bucati/ balustrada + sistem prindere si capac ornament
- bara pt. prindere stalp de balustrada: 6 cm (7 bucati/balustrada)

-Balustrada centrala: 2bucati

- lungime mana curenta: 4,75 m
- lungime bara intermediara: 4,36 m (3 bucati)
- stalpi: 5 bucati + sistem prindere si capac ornament
- bara pt. prindere stalp de balustrada: 6 cm (5 bucati)